





General Notes
 1. This drawing is the Copyright of ARK Architectural Concepts Ltd
 2. All dimensions shown must be checked prior to construction
 3. Also refer to all Architectural and Structural drawings and Base Specifications prior to construction

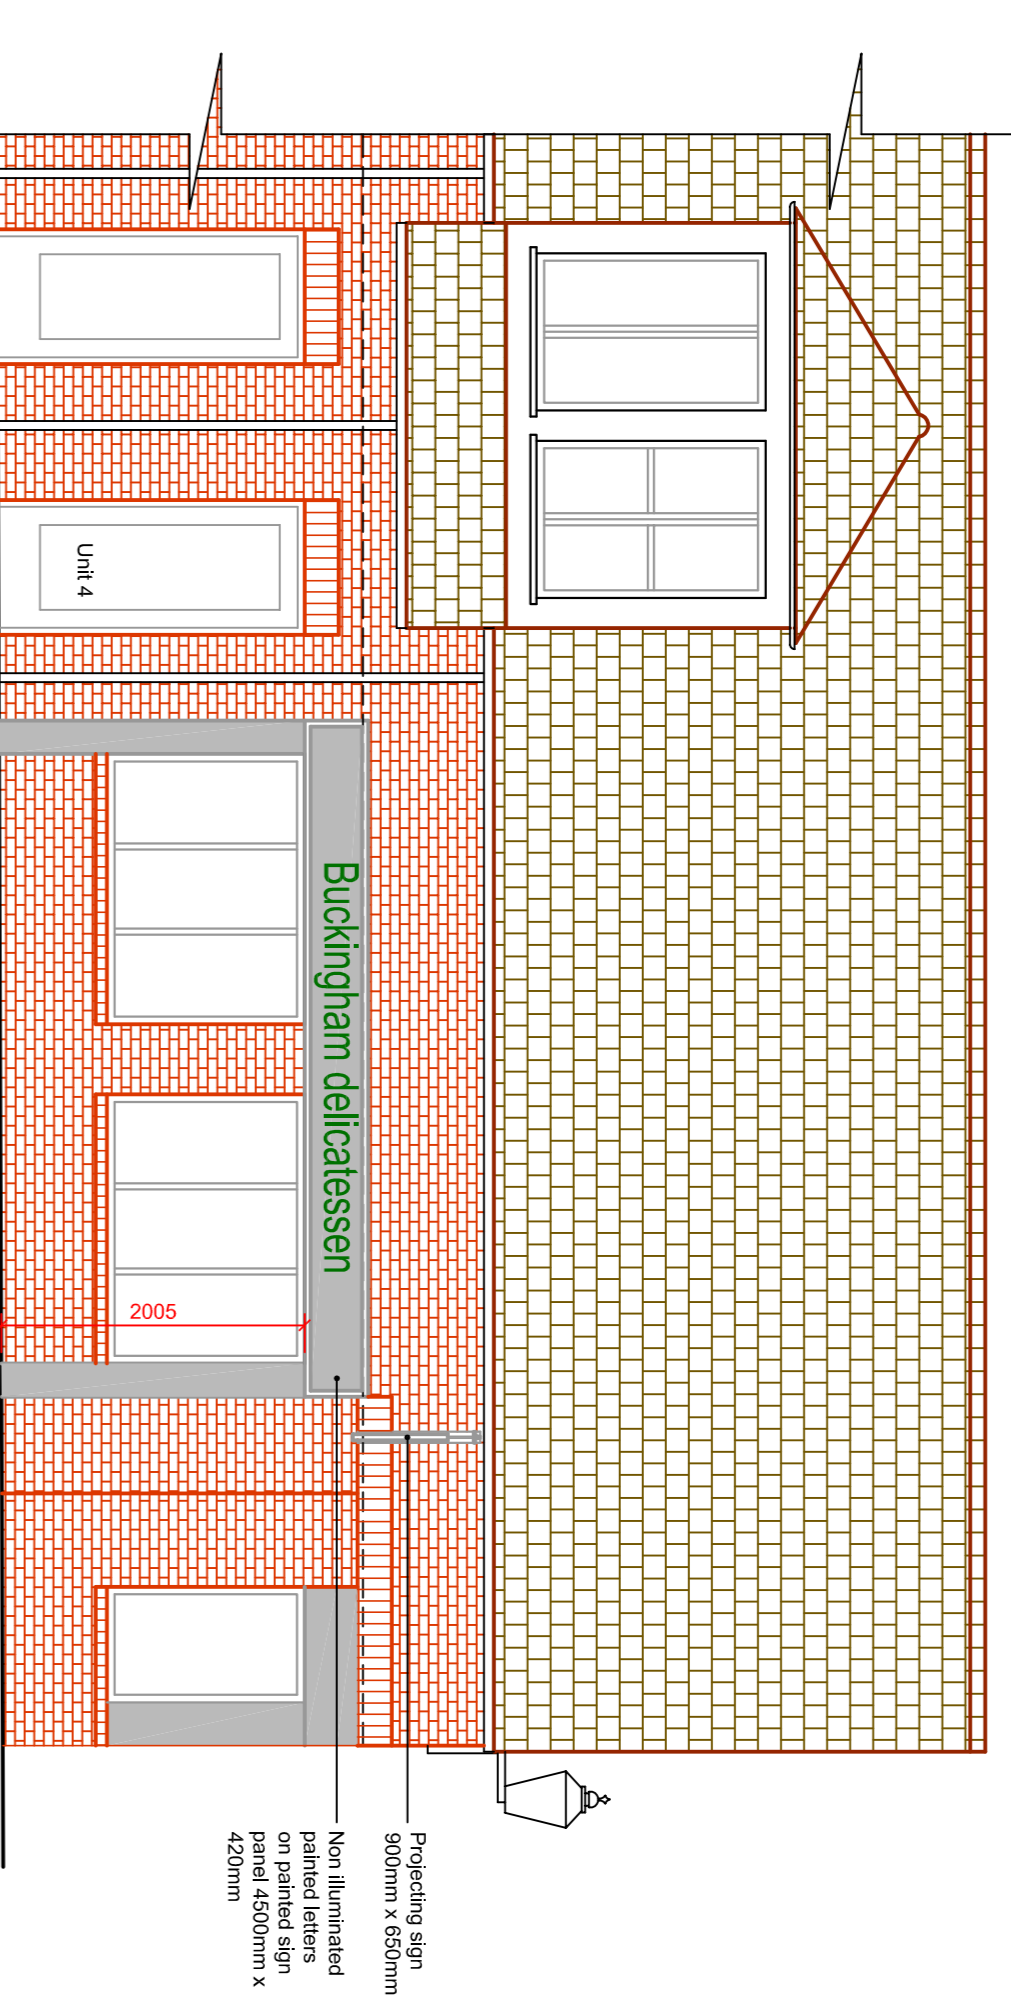


Existing Front Elevation

Projecting sign
900mm x 650mm
Non illuminated
painted letters
on painted sign
panel 4800mm x
420mm

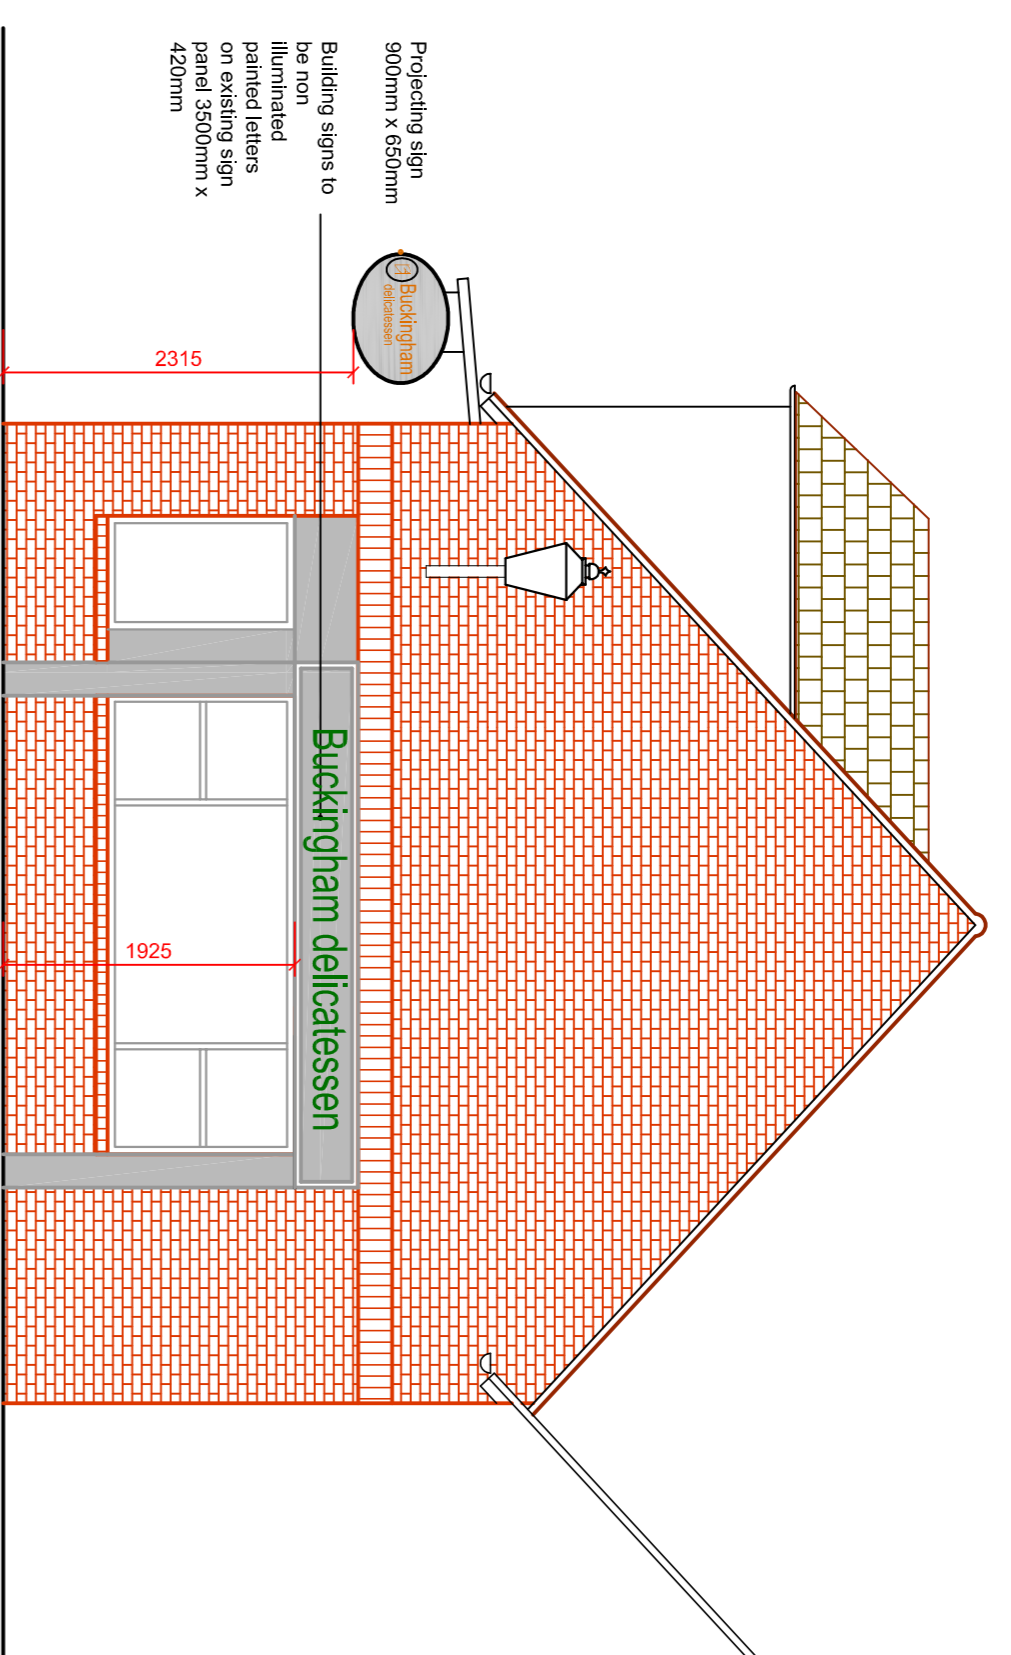

Existing Side Elevation

Projecting sign
900mm x 650mm
Building signs to
be non
illuminated
painted letters
on existing sign
panel 4800mm x
420mm

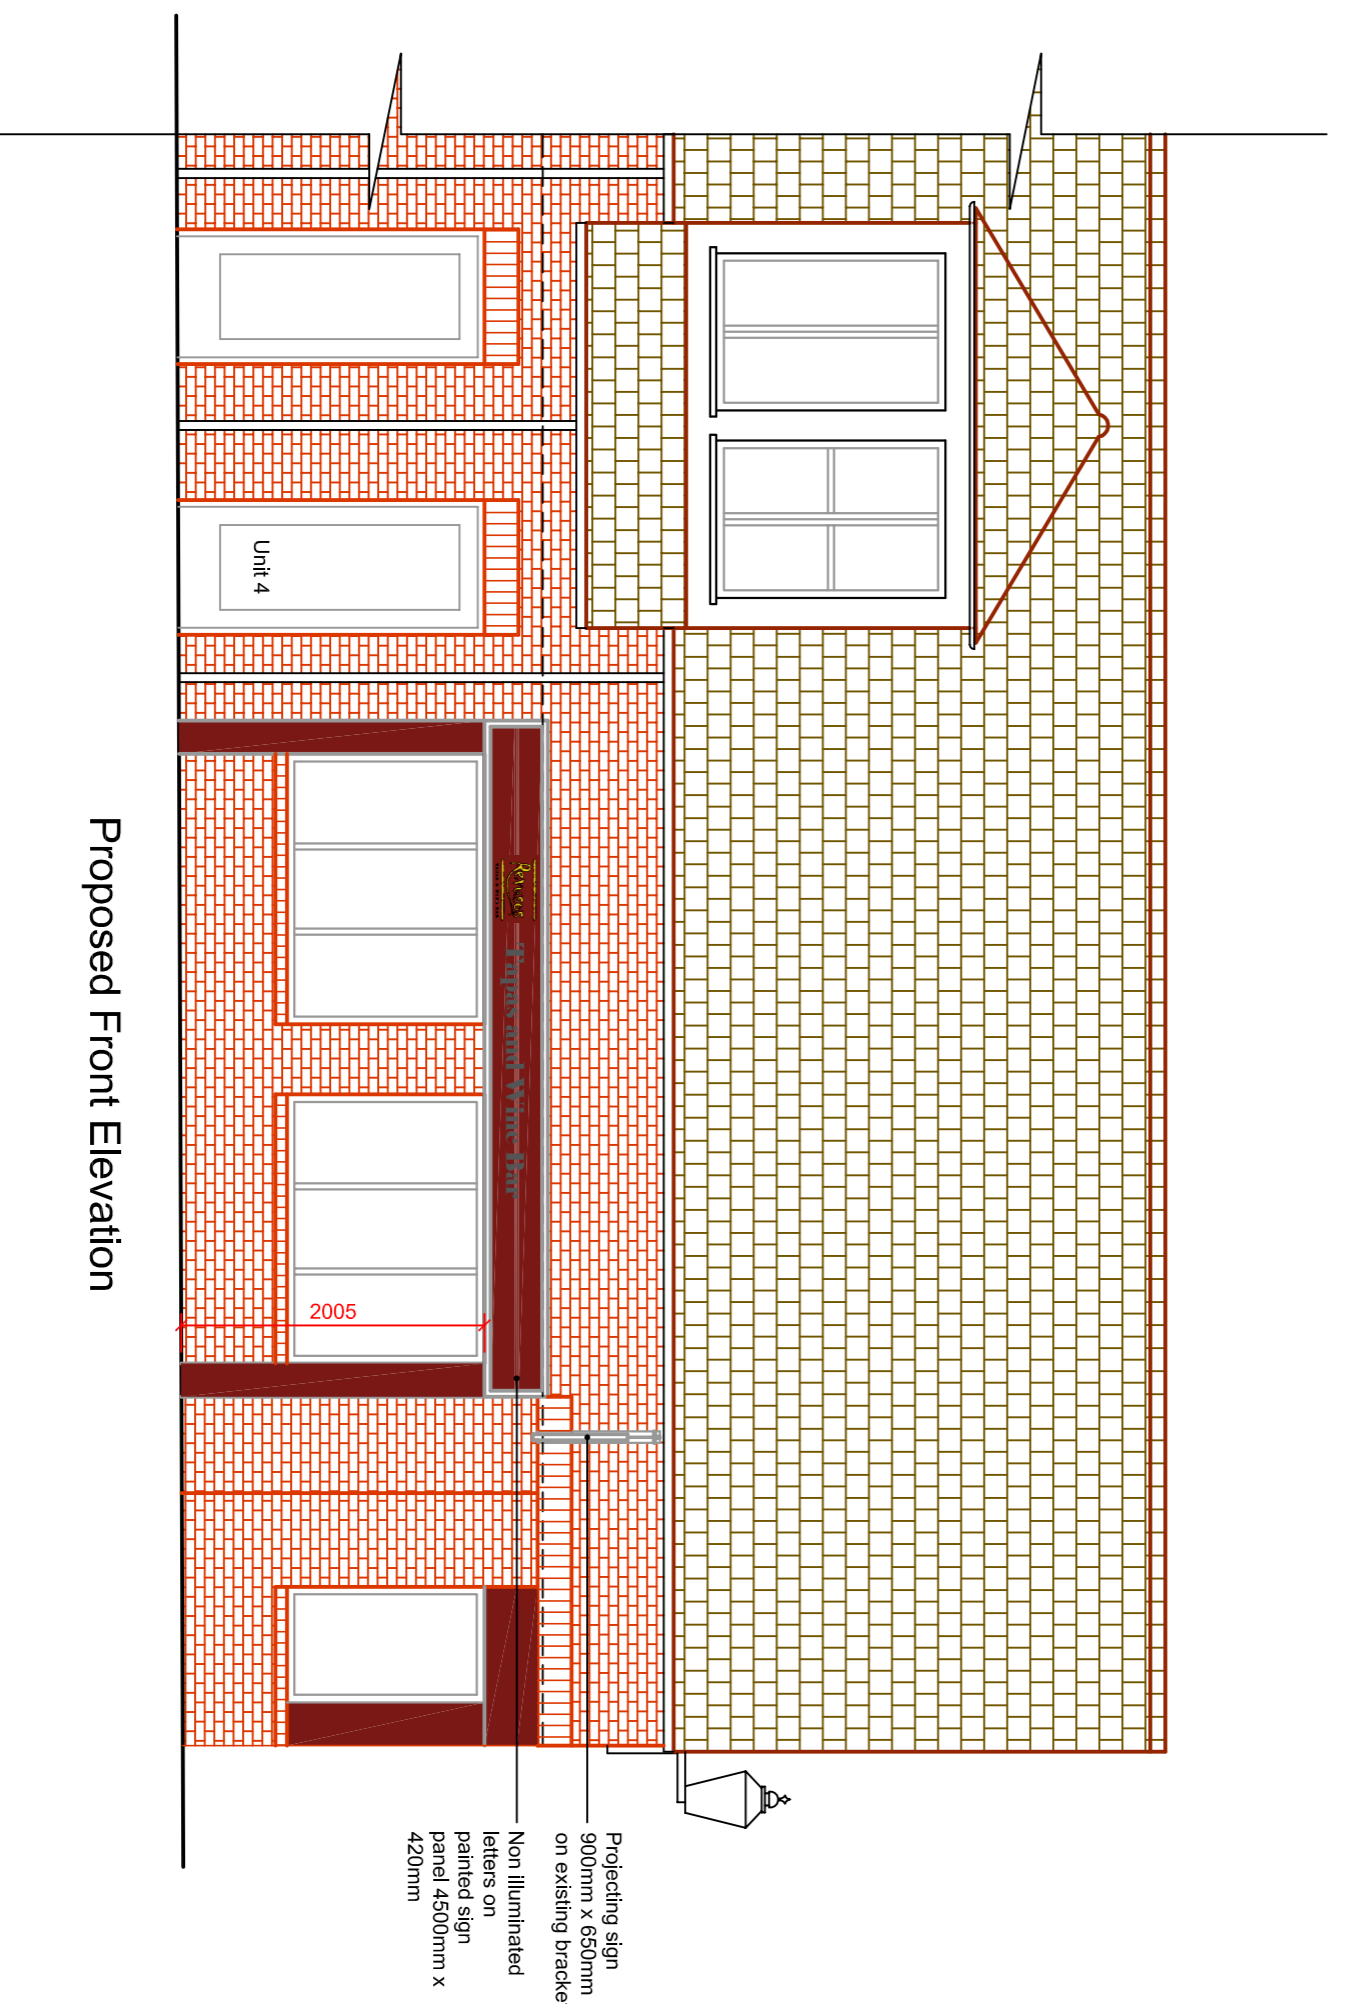


Proposed Front Elevation

Projecting sign
900mm x 650mm
on existing brackets
Non illuminated
painted sign
panel 3500mm x
420mm



Proposed Signage

Projecting sign
900mm x 650mm
on existing brackets
Building signs to
be non
illuminated
painted
letters on
sign
panel 3500mm x
420mm

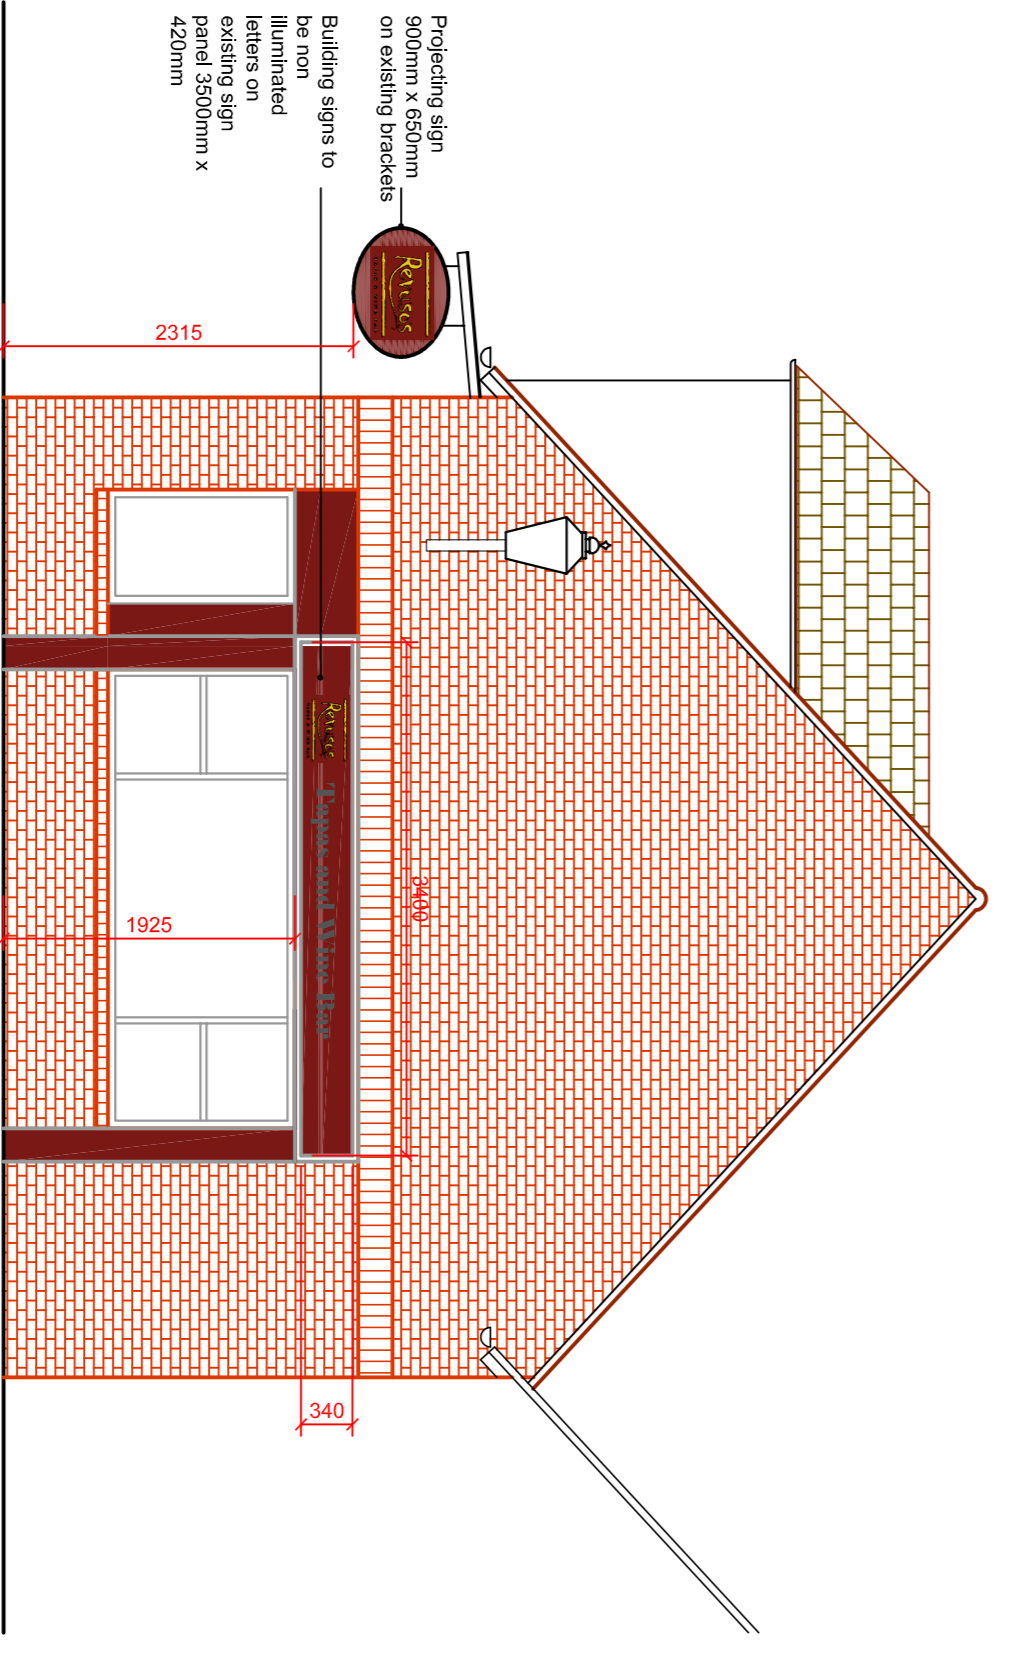

Proposed Side Elevation

Date	20th April 2012	Drawing No	921
Scale	1 to 50 at A1		

Title
Building Elevations

Project Address
Buckingham

Client

ARK
 Architectural Concepts Ltd
 Tel : 01908 501 844
 Email : info@ark-ld.com

No.	Revision/Issue	Date